

Draft Local Development Order – Ammanford Town Centre

Executive Board – 2 November 2020

**Schedule of Appendices**

Plan 1 – Draft Local Development Order Area

Plan 2 – Listed Buildings

Plan 3 – Development Advice Map – Flood Risk.



# Listed Buildings


Cyngor Sir Caerfyrddin,  
Gwasanaethau Cynllunio, Adran Amgylchedd  
3 Heol Spilman, Caerfyrddin, SA31 1LE



Carmarthenshire County Council  
Planning Services, Environment Department  
3 Spilman Street, Carmarthen, SA31 1LE

Compiled by on 23 October 2020

Scale 1:2500

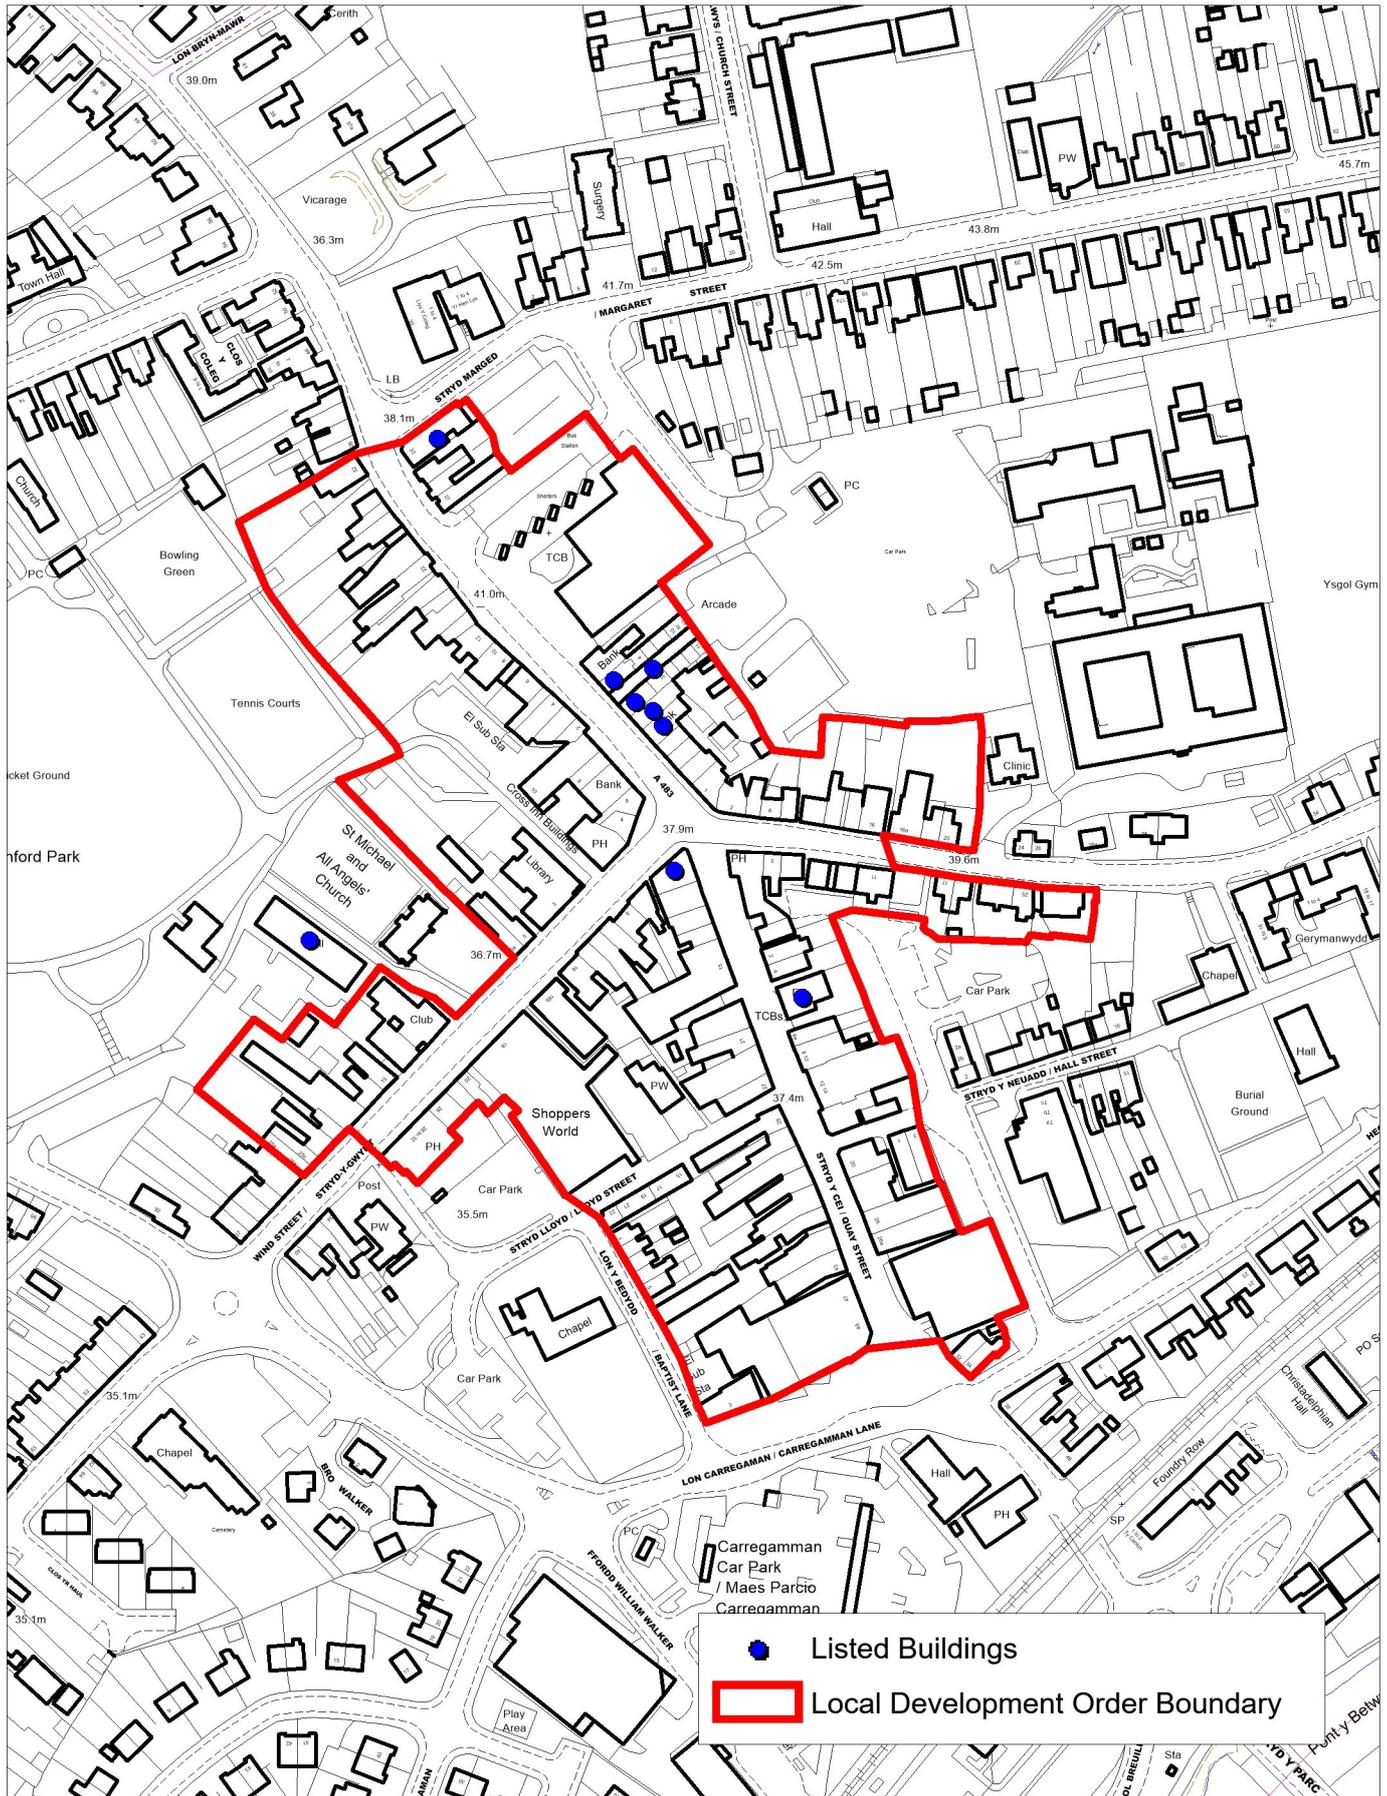

# Development Advice Map Flood Risk

Cyngor Sir Caerfyrddin,  
Gwasanaethau Cynllunio, Adran Amgylchedd  
3 Heol Spilman, Caerfyrddin, SA31 1LE



Carmarthenshire County Council  
Planning Services, Environment Department  
3 Spilman Street, Carmarthen, SA31 1LE

Compiled by on 23 October 2020

Scale 1:2500

